



# ARCHITECTURAL PROJECT: HOUSING AND FACILITIES

Section AA' - 1/200

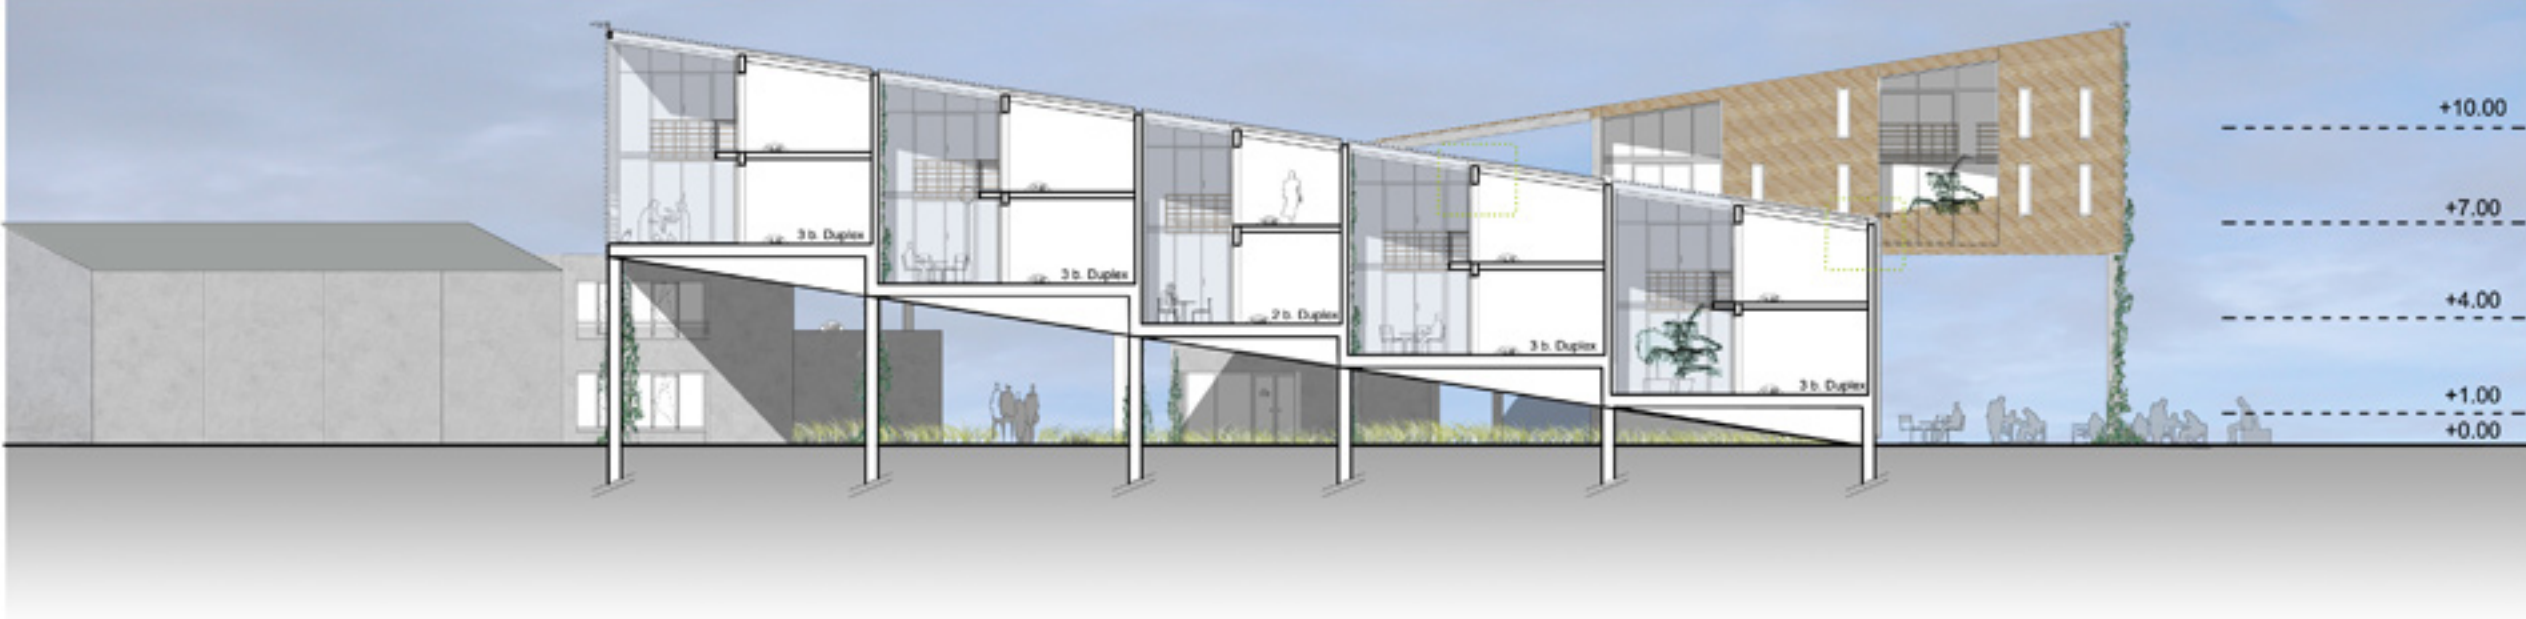

Section BB' - 1/200

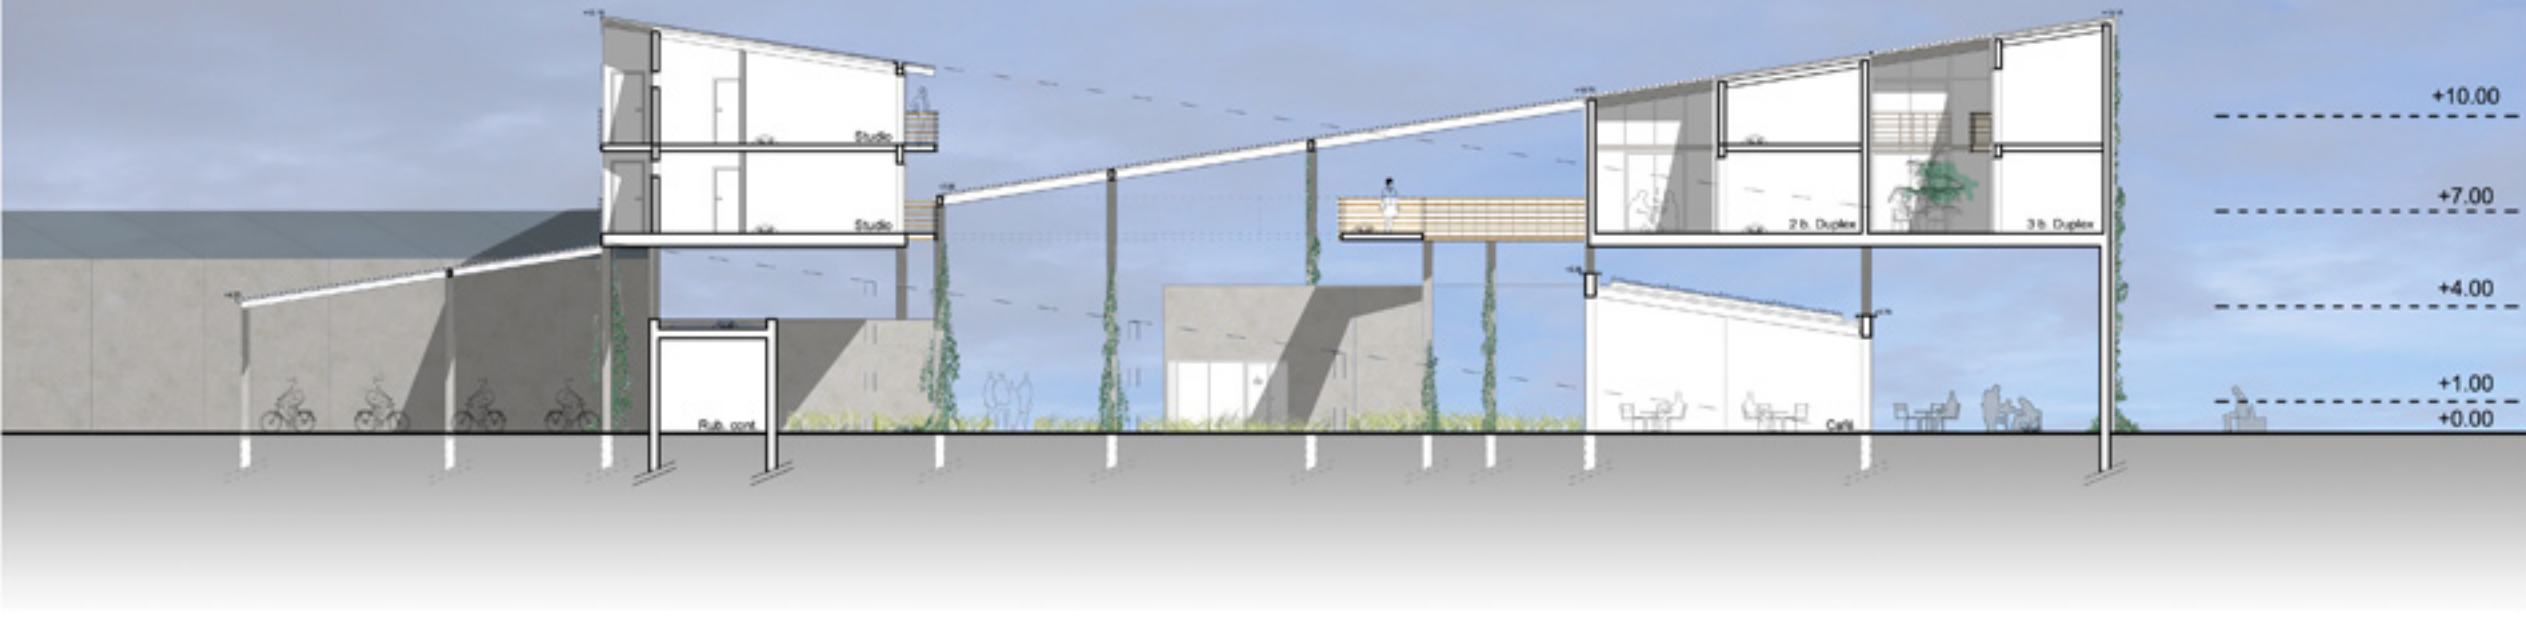



Tallaght - Ireland  
UE 91- City migration

## HOUSING

LECARLUER Stéphanie  
RAULO Coraline  
TERREE Adeline

Teachers: S.Dunne | S.Argant | MP.Halgand  
| L.Devisme | G.Torrès  
ENSAN 2010-11

Details - 1/20

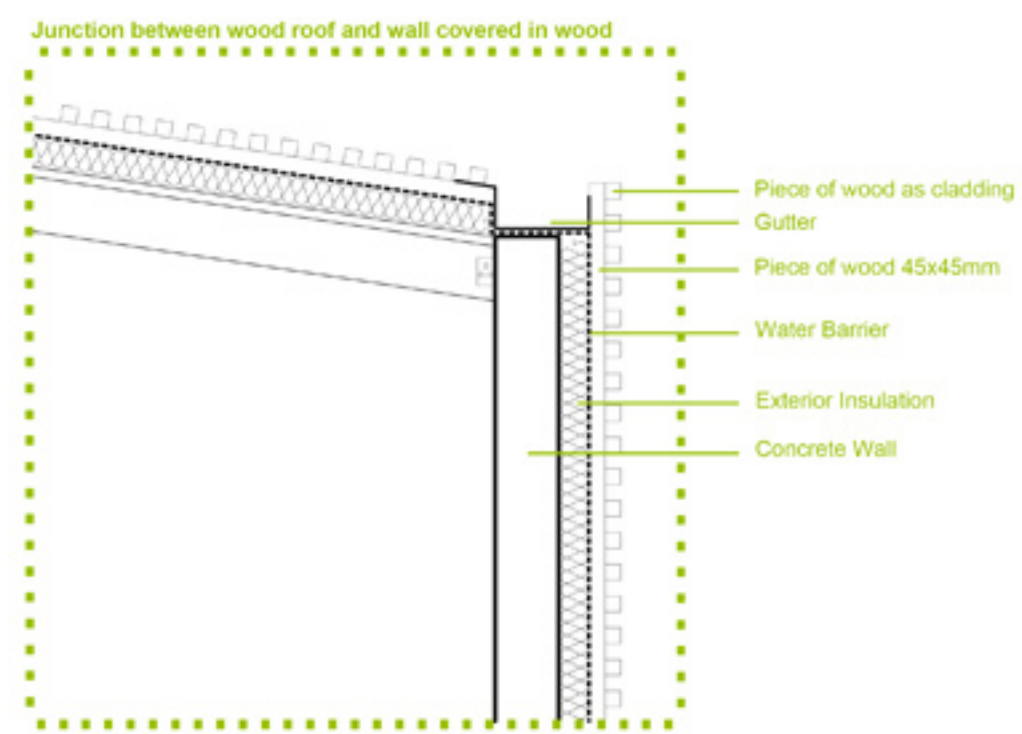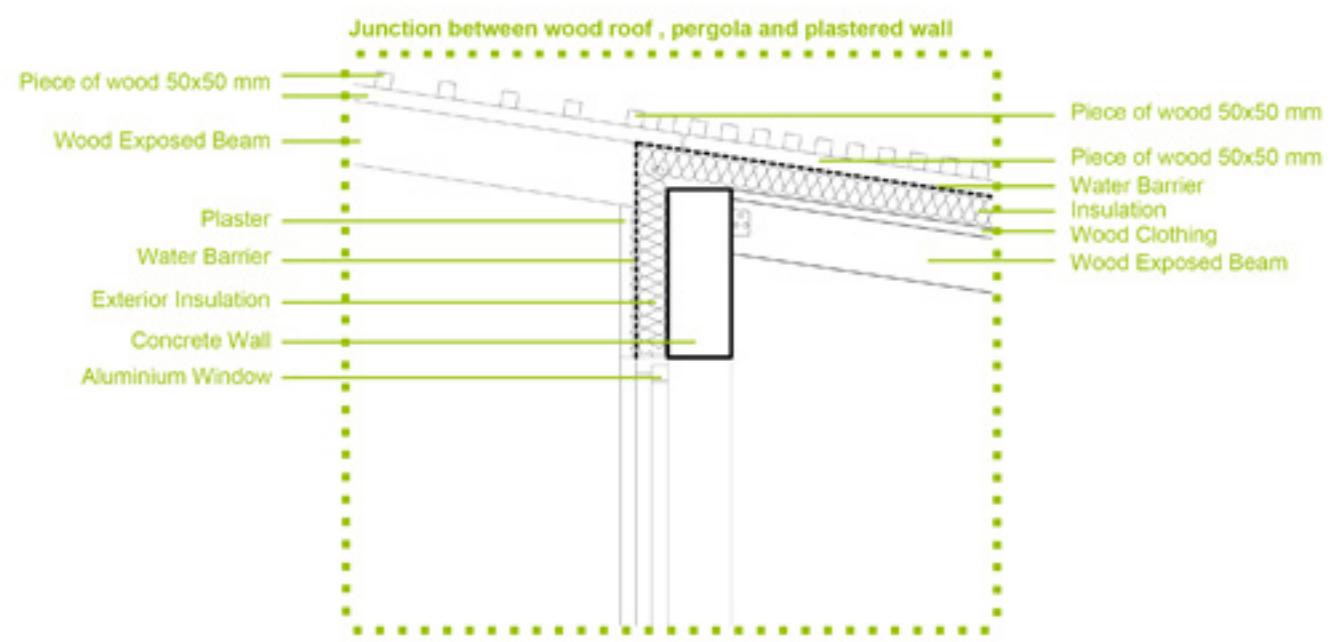

4th Floor (+10.00 m) - 1/200



3rd Floor (+7.00 m) - 1/200



2nd Floor (+4.00 m) - 1/200



1st Floor (+1.00 m) - 1/200



South West Elevation - 1/200



North West Elevation - 1/200



View from the SLOAP Street



View from an unit accomodation

